


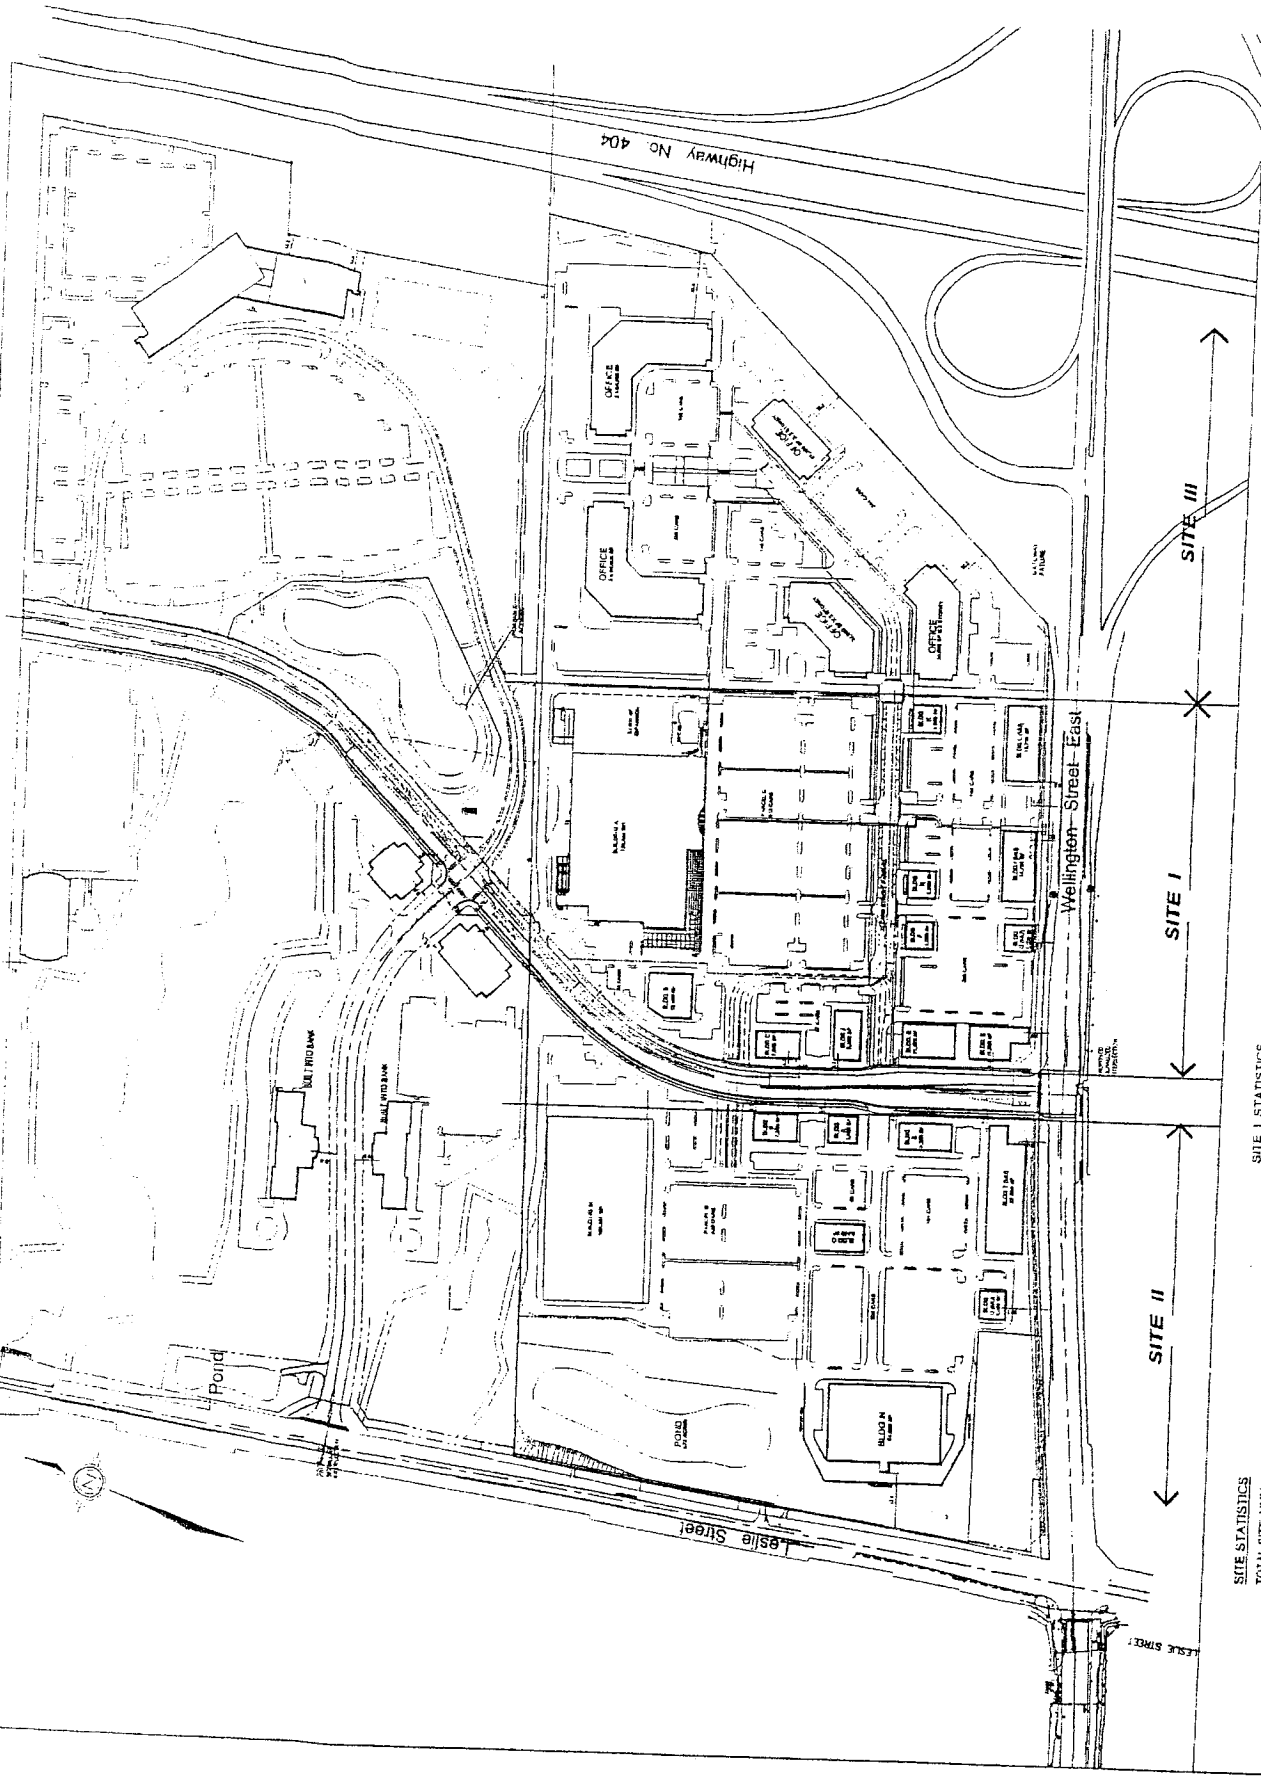

SITE STATISTICS
 TOTAL SITE AREA : 3,549,096 SF (81.32 ACRES)
 LESS COLLECTOR ROAD AREA : 141,257 SF (3.23 ACRES)
 POND AREA : 248,757 SF (5.67 ACRES)
 NET SITE AREA : 3,148,086 SF (72.33 ACRES)

SITE I STATISTICS
 SITE I AREA : 1,147,076 SF (26.33 ACRES)
 TOTAL RETAIL / SERVICE AREA : 287,800 SF
 TOTAL PARKING PROVIDED : 1,303 CARS (3 1/2 1000 SF)

SITE II STATISTICS
 SITE II AREA : 1,005,344 SF (23.09 ACRES)
 TOTAL RETAIL / SERVICE AREA : 1,055 CARS (4 680100 SF)
 TOTAL PARKING PROVIDED : 1,055 CARS (4 680100 SF)

SITE III STATISTICS
 SITE III AREA : 995,666 SF (22.80 ACRES)
 TOTAL OFFICE / BUSINESS AREA : 306,600 SF
 TOTAL PARKING PROVIDED : 1,038 CARS (3 111000 SF)